
Plan
Contract Ground Floor Plan
 SCALE: 1:100



Transpire Constructions
 Suite 2, Level 2, 15 Lake Street "The Atrium",
 QLD 4227
 p: 07 5588 3600
 e: info@transpiregroup.com.au
 w: www.transpiregroup.com.au

Client Signatures:

 Date: _____

Project
 Forster 220 plus 60 (Oak Facade)
INSERT SITE ADDRESS HERE


drawing name
Ground Floor Plan
 covenant
#Covenant
 Applicable
 drawing number
A1.1

real property description
#Real Property
 Description
 local authority
#local
 Authority

drawn by
MSC
 checked by
MCR/MB
AJSK
 rev

scale
1:100@A3



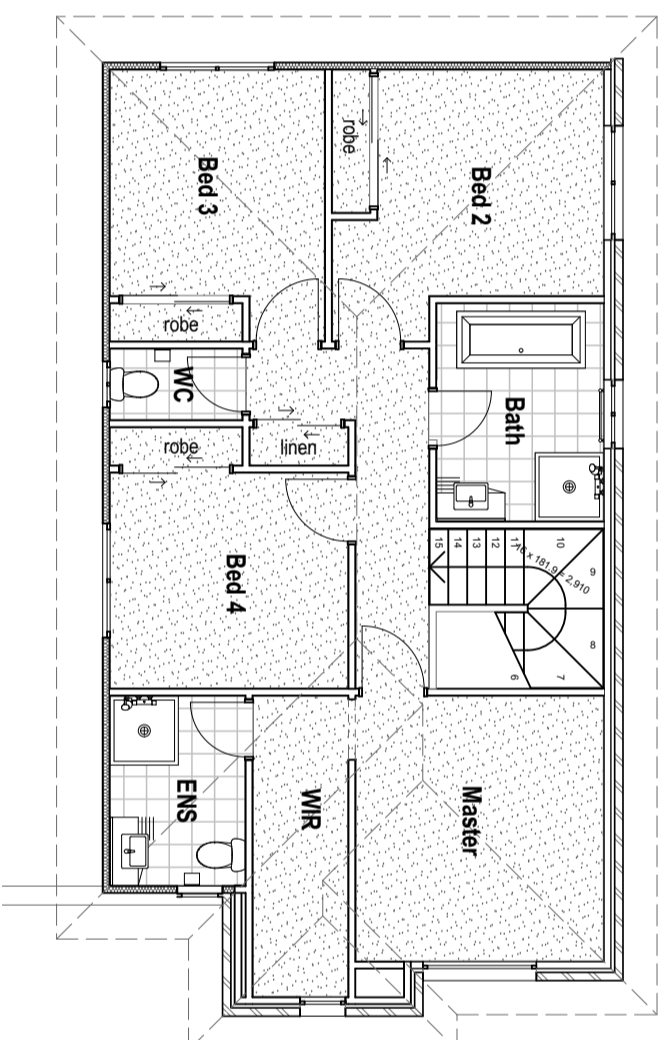


Plan
Contract Upper Floor Plan
 SCALE: 1:100



Transpire Constructions
 Suite 2, Level 2, 15 Lake Street "The Atrium",
 QLD 4227
 p: 07 5588 3600
 e: info@transpiregroup.com.au
 w: www.transpiregroup.com.au

Client Signatures:

Date: _____

Project
 Forster 220 plus 60 (Oak Facade)
INSERT SITE ADDRESS HERE

drawing name
Upper Floor Plan
 covenant
 #Covenant
 Applicable
 drawing number
A1.2

real property description
#Real Property Description
 local authority
 #Local Authority
 scale
1:100@A3
 drawn by
MSC
 checked by
MCR/MB
 AJSK
 rev

